



Parson's East Lab

25 E. 13th Street, 2nd floor, Building E





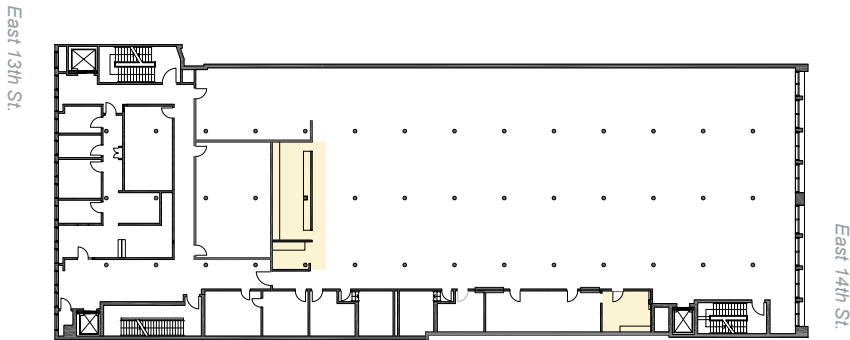

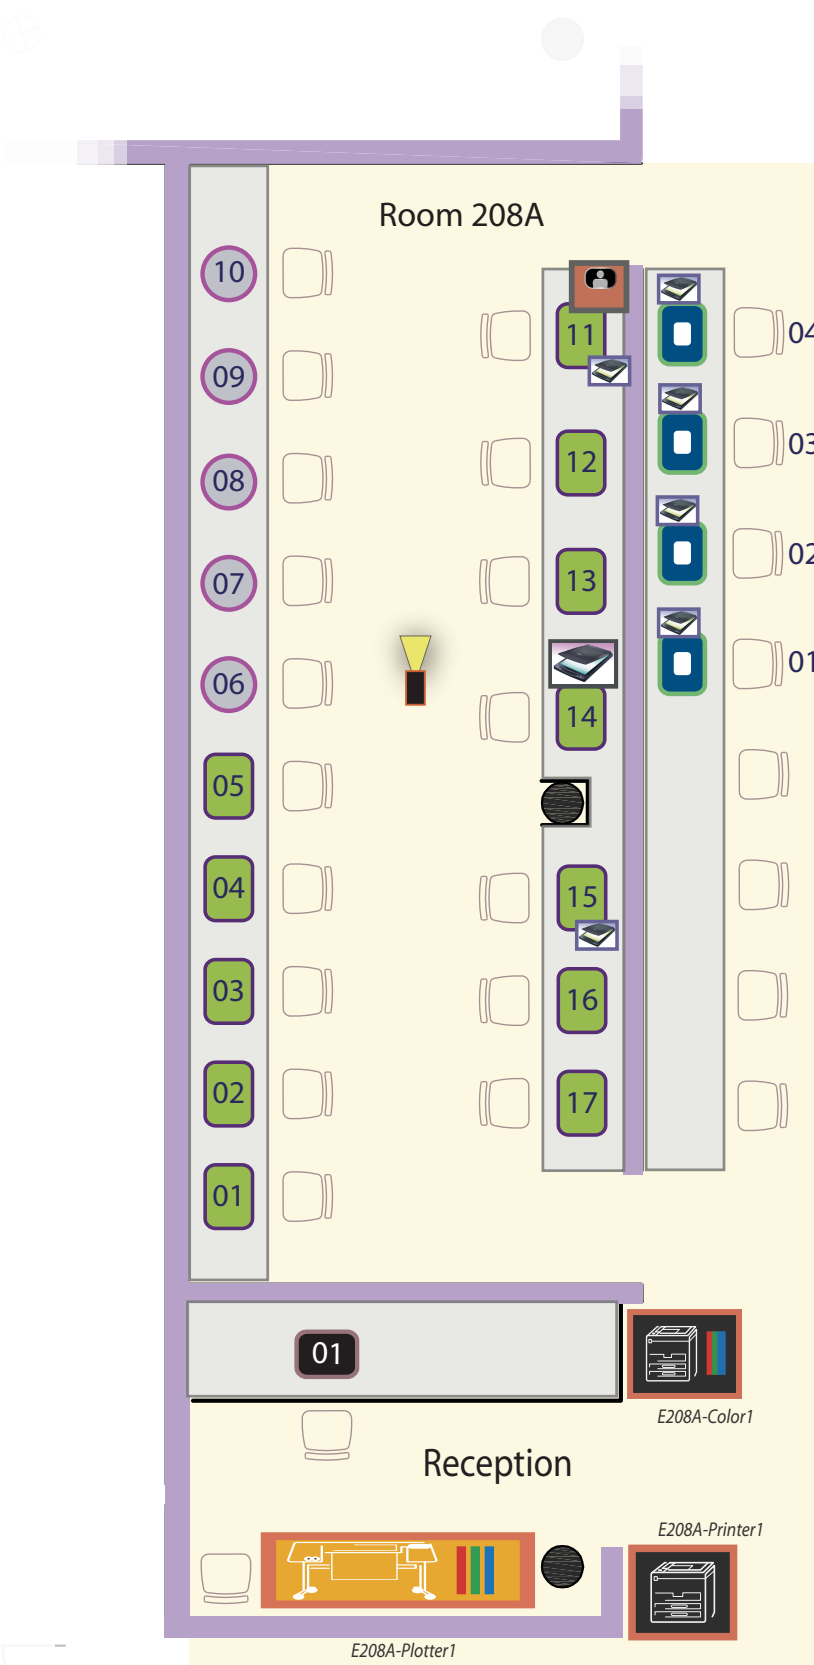

To see Lab & Classroom Hardware & Software, visit <http://www.newschool.edu/at/thelabs/configs>



FACILITY: 25 EAST 13TH STREET BUILDING E
SHEET TITLE: SECOND FLOOR PLAN



PERIPHERALS

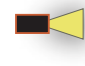-  Laser Cutter
-  Small Flatbed Scanner
-  Large Format Scanner
-  Black & white double-sided printer
-  Color Printer
-  Plotter printer
-  LCD Projector
-  Instructor Station Presentation


COMPUTERS

PC Models

-  Windows PC Standard
-  Windows PC Express
-  Windows PC Reception/AT Staff

Mac Models

-  Mac Standard

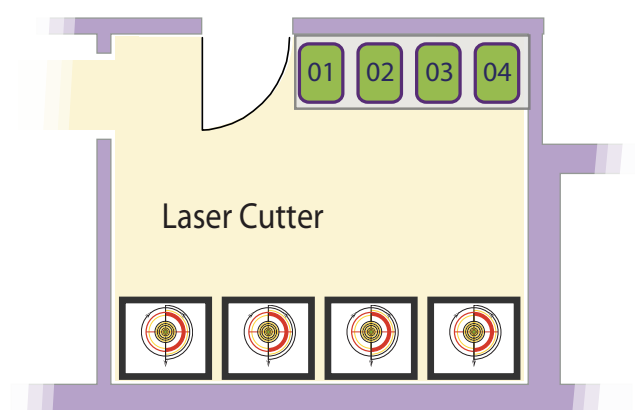

Room 210
Tech Office